


Створка Тип №4

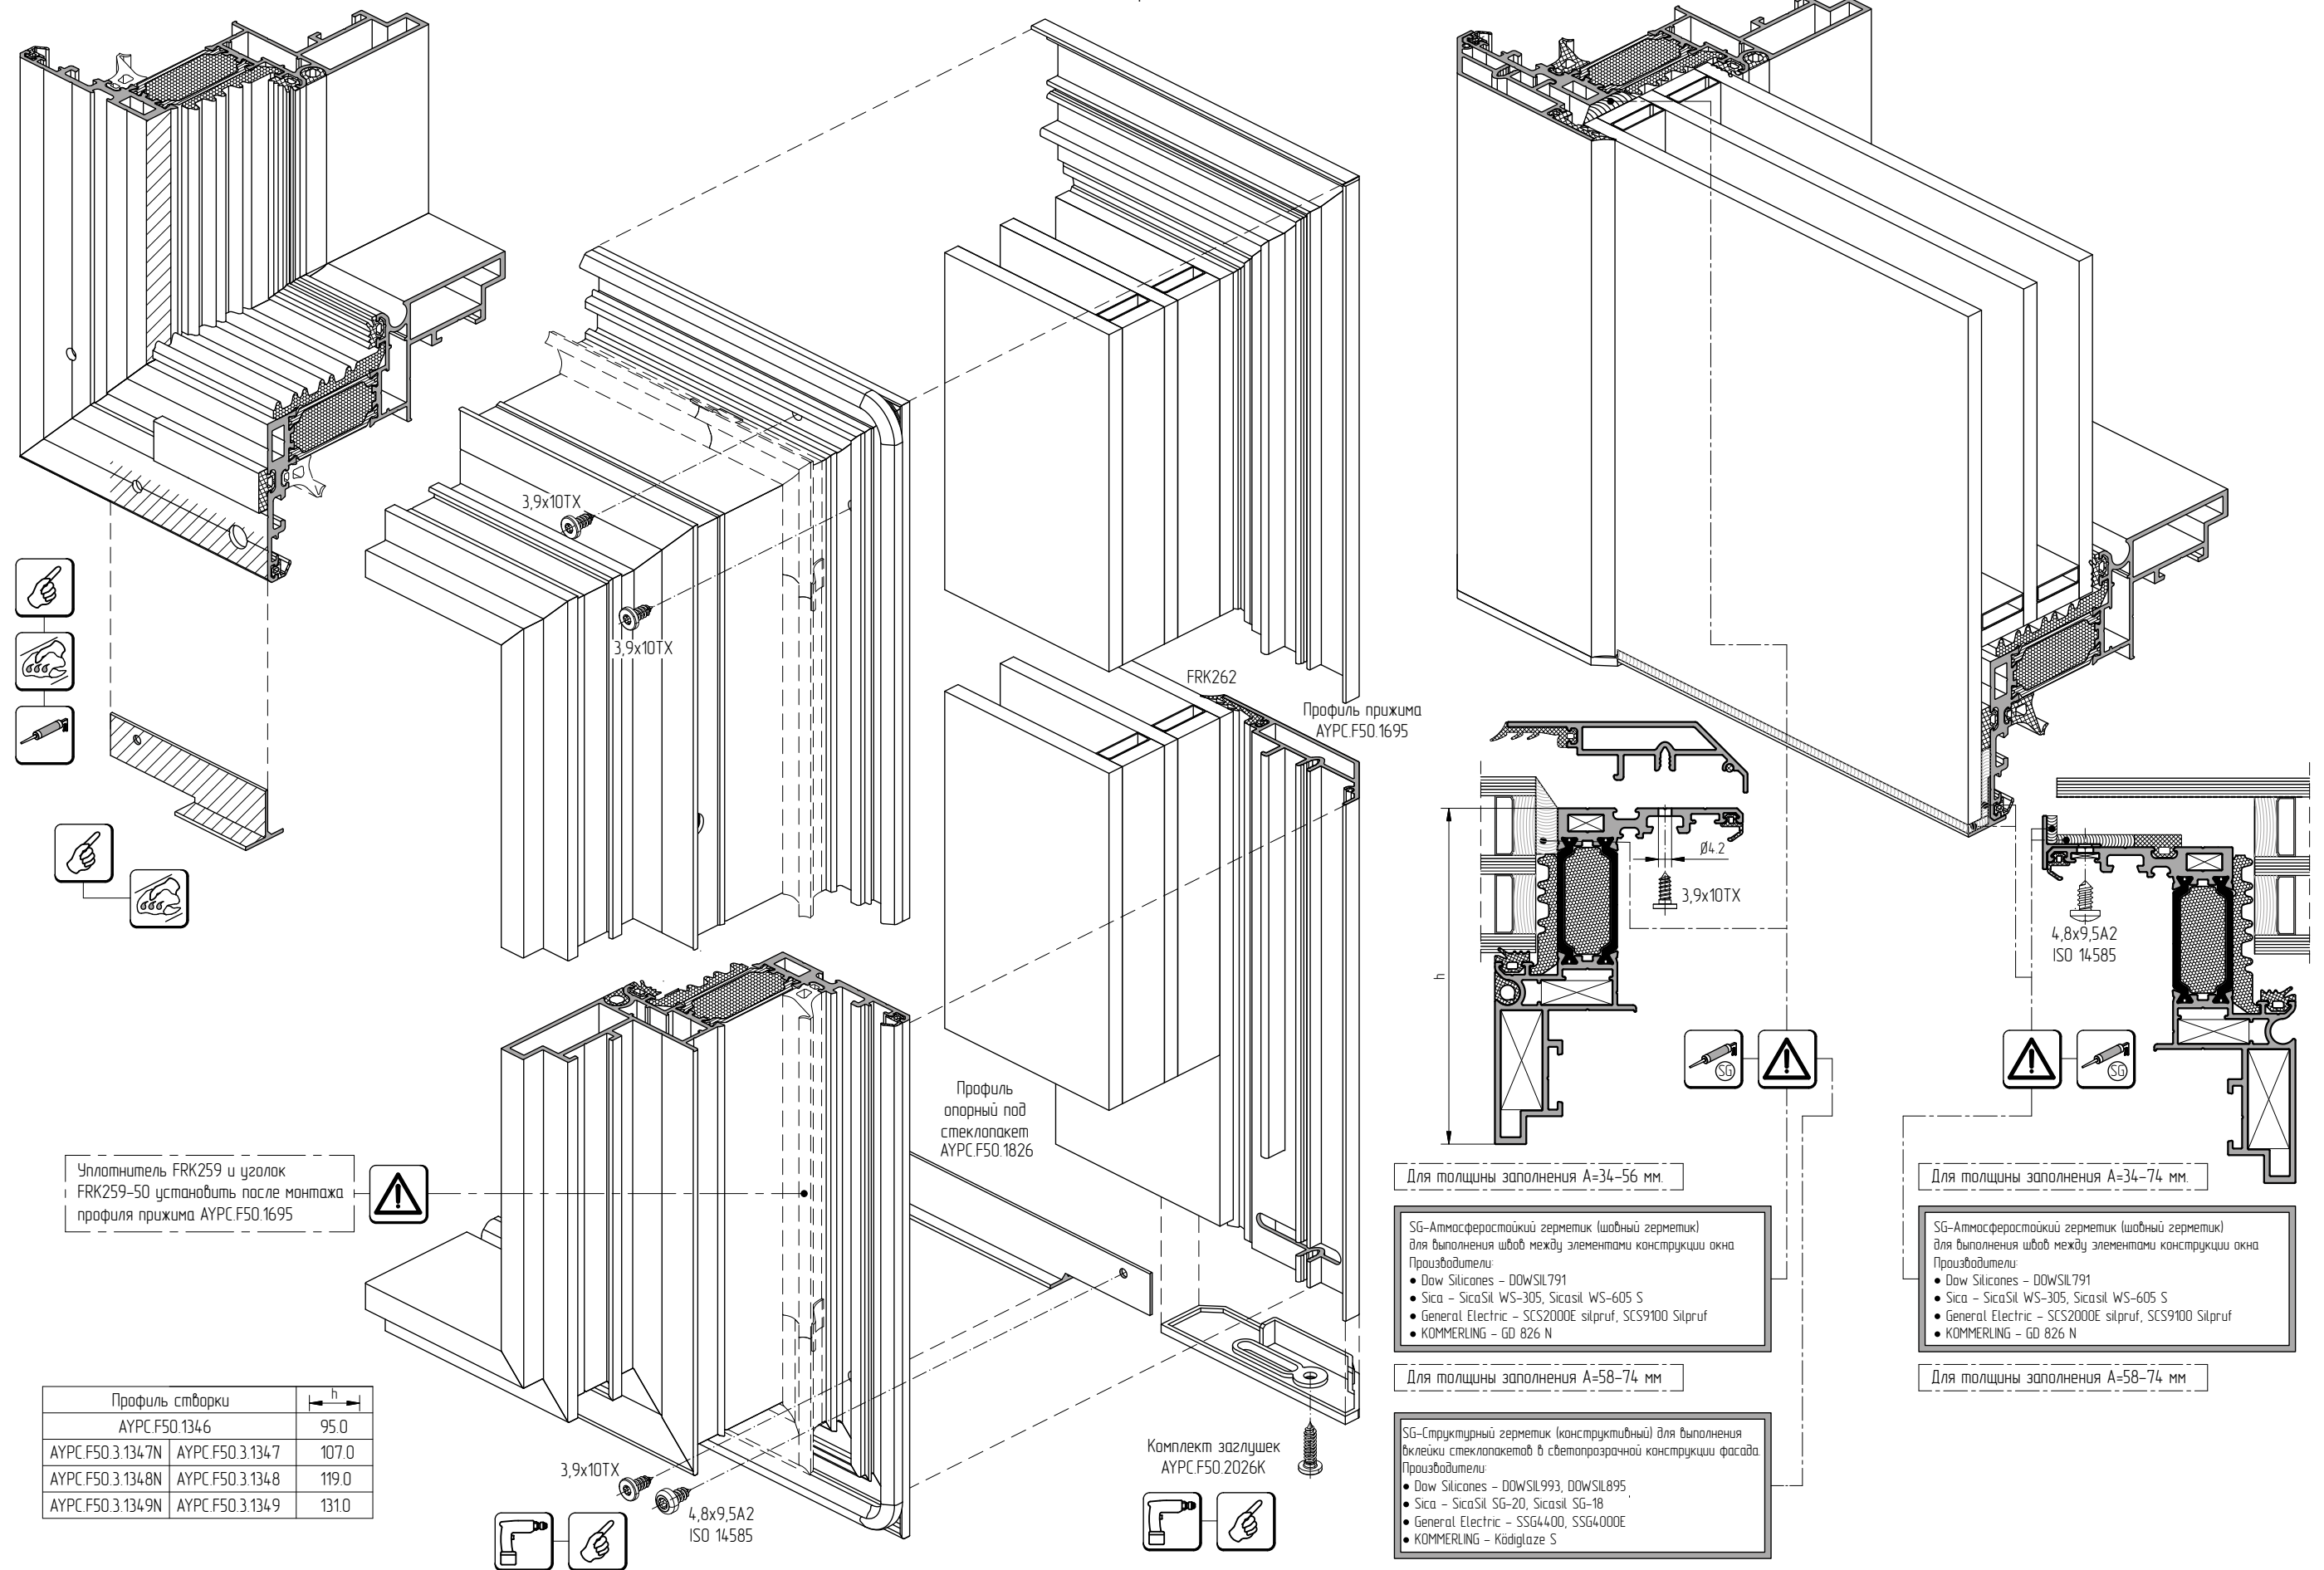

Профиль створки		h
AYPF50.1346		95.0
AYPF50.3.1347N	AYPF50.3.1347	107.0
AYPF50.3.1348N	AYPF50.3.1348	119.0
AYPF50.3.1349N	AYPF50.3.1349	131.0