
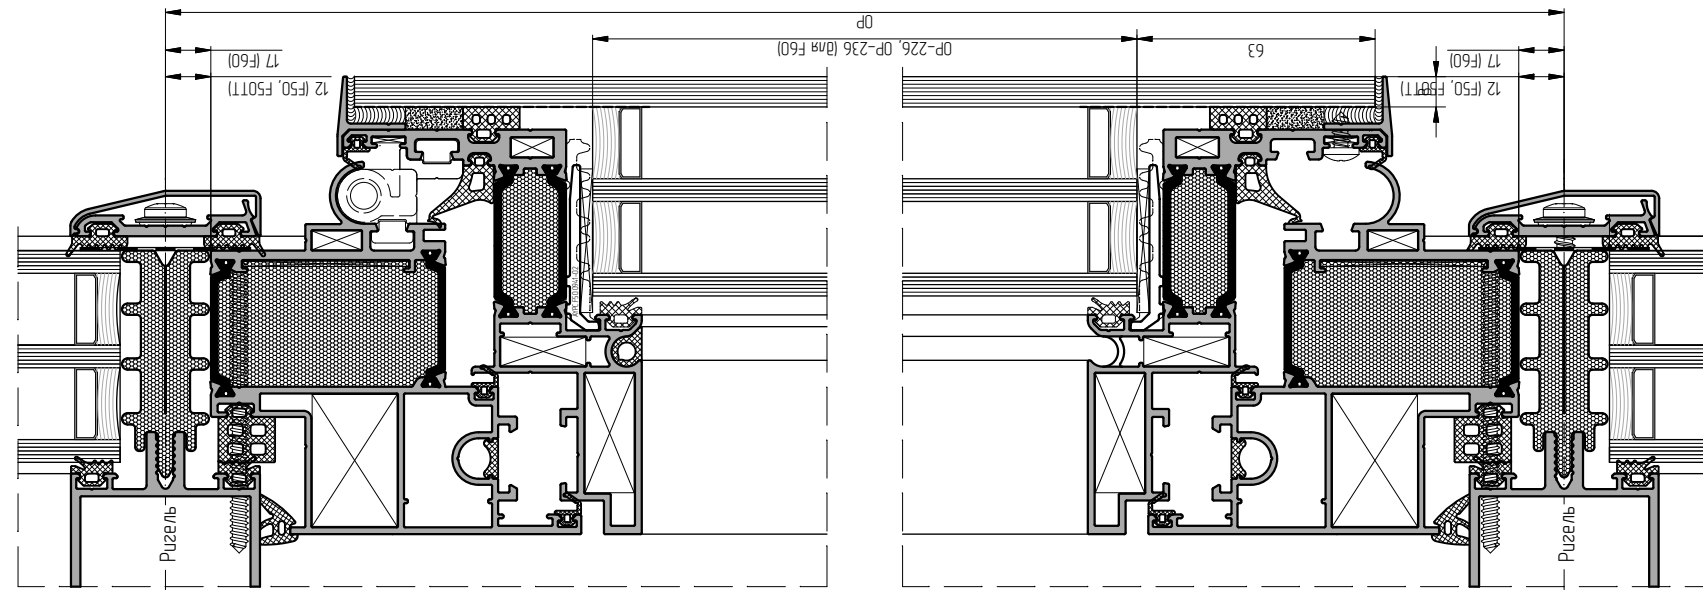
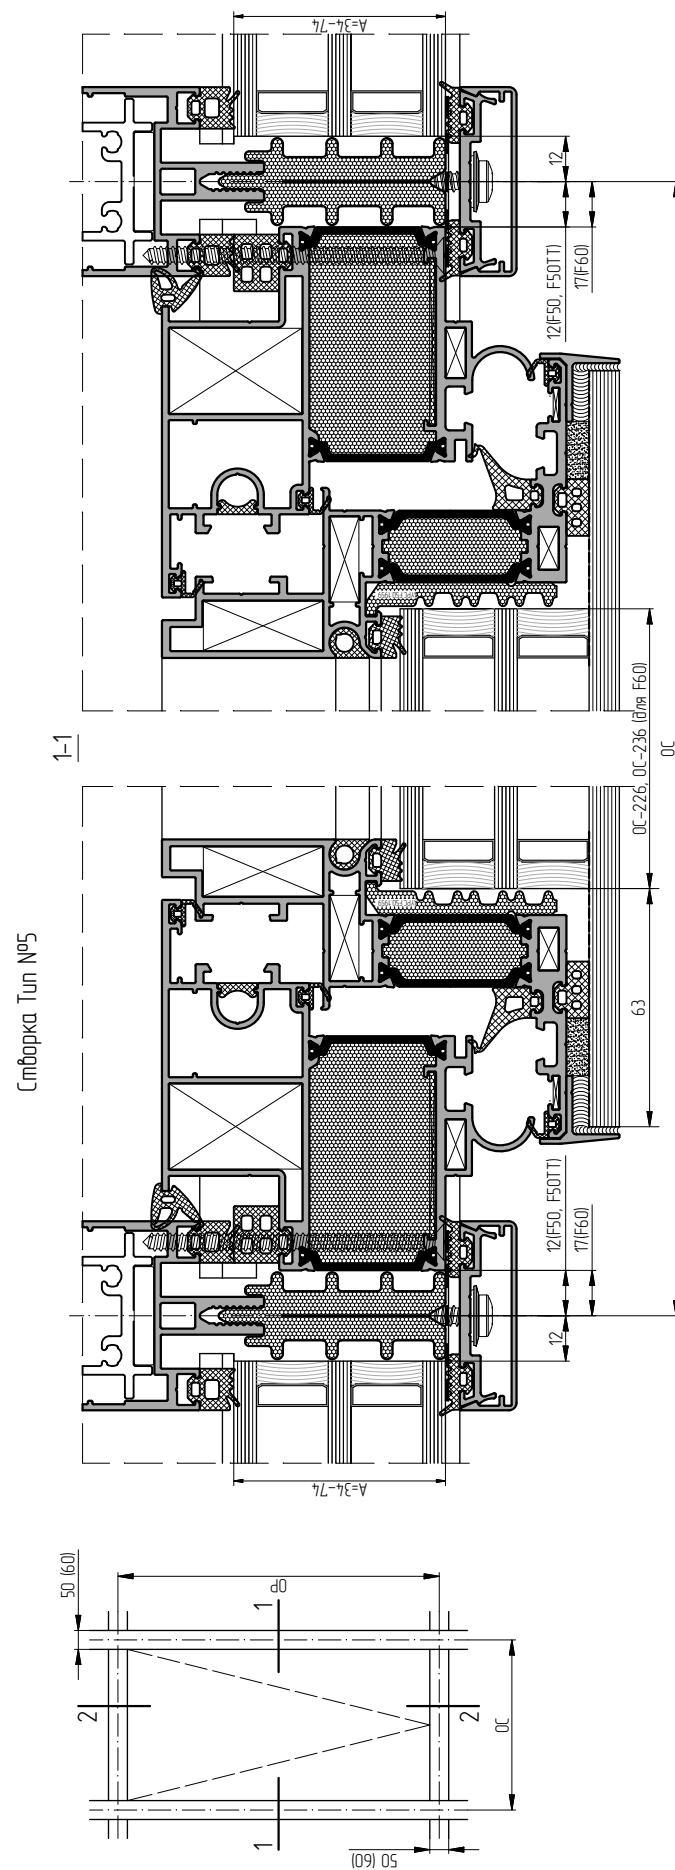
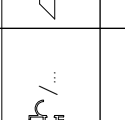
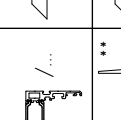
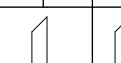
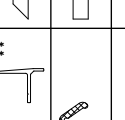
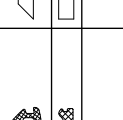
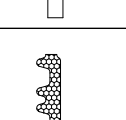
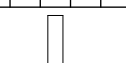
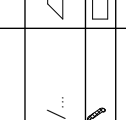
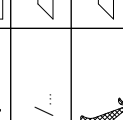
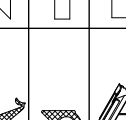
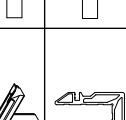
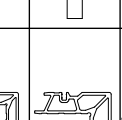
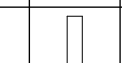
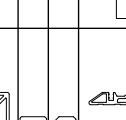
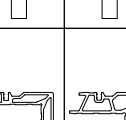
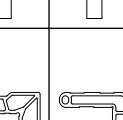
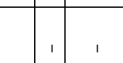
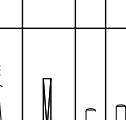
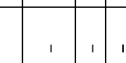


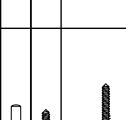

Профил	Артикул	Сечение	Узел заделки	Размер, мм		Кол-во, шт
				F50 / F50TT	F60	
рам	АЛРС F501215 АЛРС F50 3 1216N / АЛРС F50 3 1216 АЛРС F50 3 1217N / АЛРС F50 3 1217 АЛРС F50 3 1218N / АЛРС F50 3 1218			OC-24	OC-34	2
	АЛРС F501346 АЛРС F50 3 1347N / АЛРС F50 3 1347 АЛРС F50 3 1348N / АЛРС F50 3 1348 АЛРС F50 3 1349N / АЛРС F50 3 1349			OC-94	OC-104	2
	АЛРС F501827* / АЛРС F50 1828**			OC-91 OC-91	OC-101 OC-101	2 2
	FRK98			2x10C+OP-324+1% 2x10C+OP-412+1% 2x10C+OP-432+1%	2x10C+OP-344+1% 2x10C+OP-432+1%	1 1
рам	FRK127 / FRK128 / FRK129 FRK130 / FRK131 / FRK132			OC-28	OC-38	2
	FRK231			OC-50	OC-60	2
	FRK258			OC-50	OC-60	2
	АЛРС F50 1959			2x10C+OP-336+1% 80 100 OC-612	2x10C+OP-346+1% 80 100 OC-622	1 4 2 2
Сборка	FRK14 / FRK15 / FRK16 / FRK17 FRK18 / FRK19			OC-230+1% OC-240+1%	OC-240+1% OC-240+1%	2 2
	FRK98			2x10C+OP-188+1% OC-157	2x10C+OP-202+1% OC-167	1 2
	FRK129 / FRK130			OC-157	OC-167	2
	FRK259			OC-138.5 OP-138.5	OC-148.5 OP-148.5	2 2
Сборка	FRK260			OC-2xOP-354+1%	OC-2xOP-374+1%	1
	FRK259-50			50x50	50x50	4
	АЛРС F501950-03			5	5	4
	АЛРС F50 1951-05			34.9	34.9	4
рам	АЛРС F50 2031		-	70x70	70x70	4
	АЛРС W62 0957		-	36x36	36x36	4
	АЛРС F501950-14			315	315	4
	АЛРС F501951-04			76	76	4
Сборка	АЛРС F502040			5	5	4
	АЛРС F502030		-	27 4x27 4	27 4x27 4	4
	АЛРС F50 0941-01 / АЛРС F50 0941-02 АЛРС F50 0952 / АЛРС F50 0952-01		-	100	100	6
	Подкладка рулонно-очная		-	100x33x3 / 100x38x3 100x44.3 / 100x50x3	100x33x3 / 100x38x3 100x44.3 / 100x50x3	6
Сборка	Шпатель 5x80N63250		-	5x8	5x8	8
	Шпатель 5x100N63250		-	5x10	5x10	32
Вит	Вит самонарезающий 4,8x9,5 А215014,586		-	4,8x9,5	4,8x9,5	4+10C+OP1/200
	Вит самонарезающий 4,8x70 (А=34-44 мм) / 4,8x80 (А=46-56 мм) / 4,8x90 (А=58-68 мм) / 4,8x100 (А=70-71 мм) А215014,586		-	4,8x70 / 80 / 90 / 100	4,8x70 / 80 / 90 / 100	4+2x10C+OP1/200

* для толщины наружного стекла В=6-8 мм
** для толщины наружного стекла В=10-12 мм