



Силиконовый герметик
для стеклопакетов
(первичный герметик)

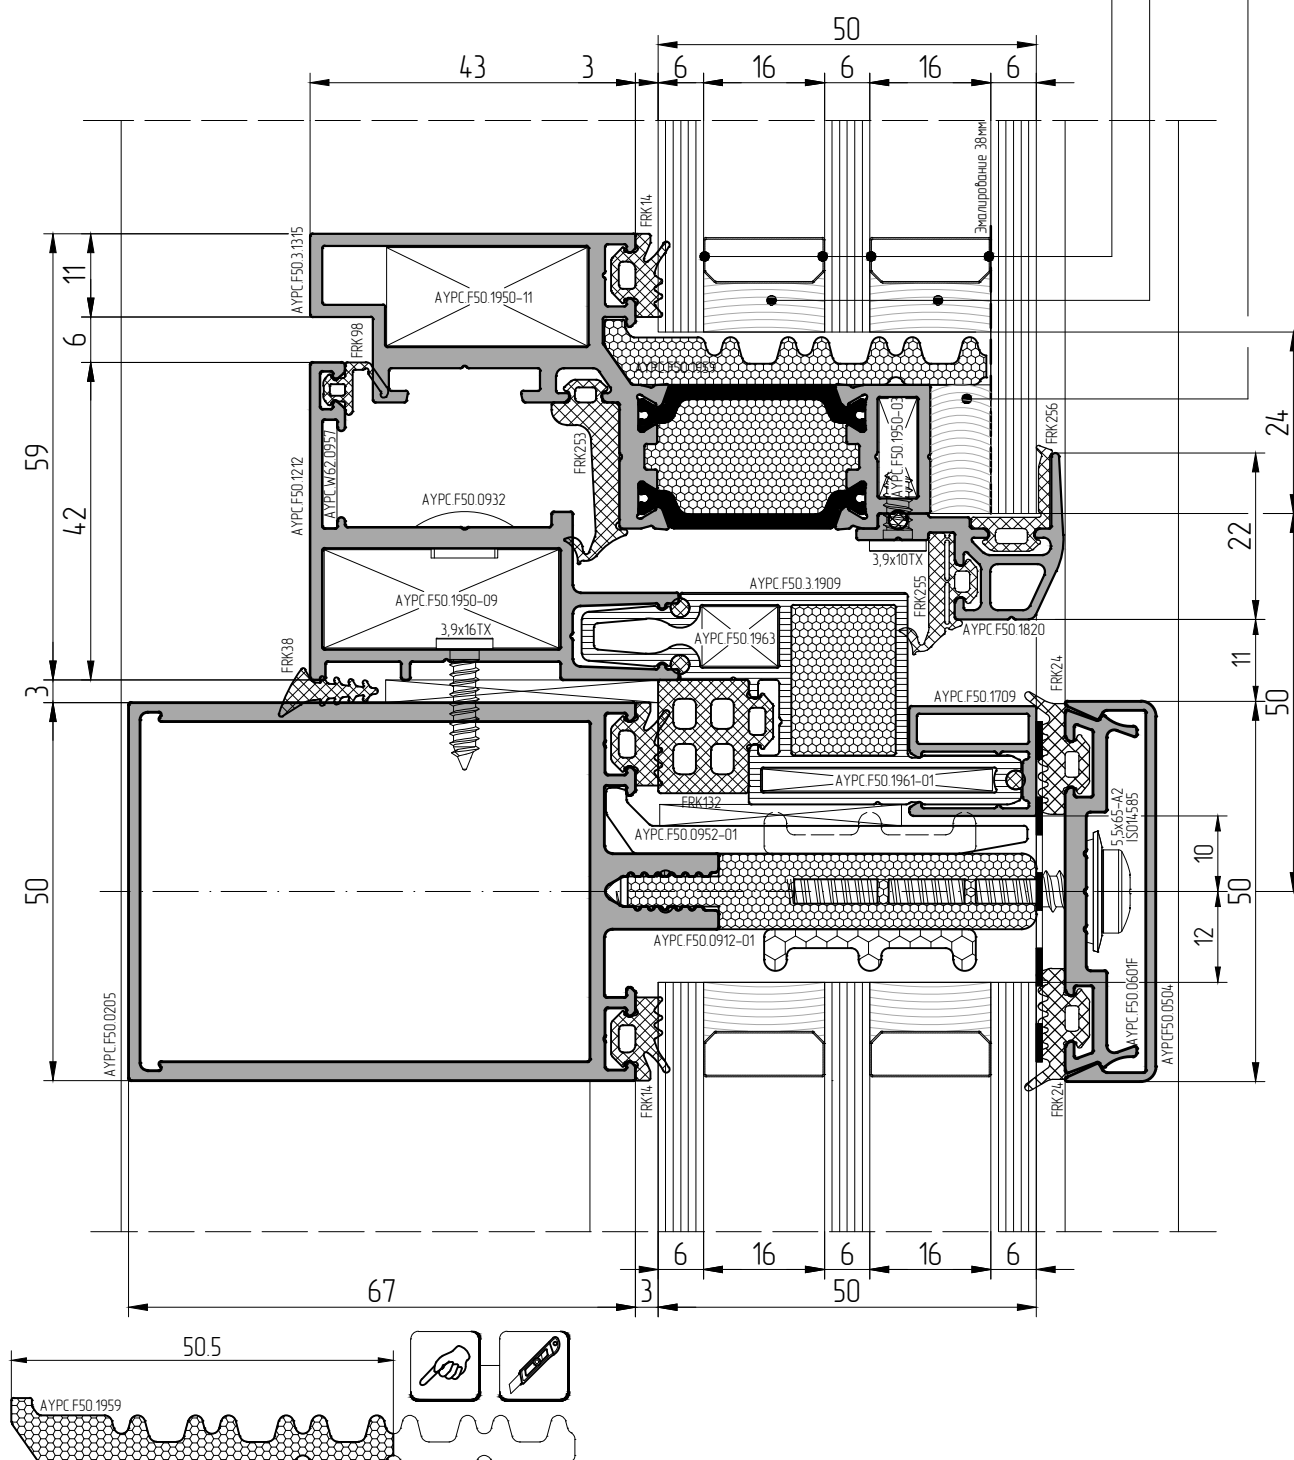

При изготовлении стеклопакетов необходимо использовать герметик, устойчивый к ультрафиолету