
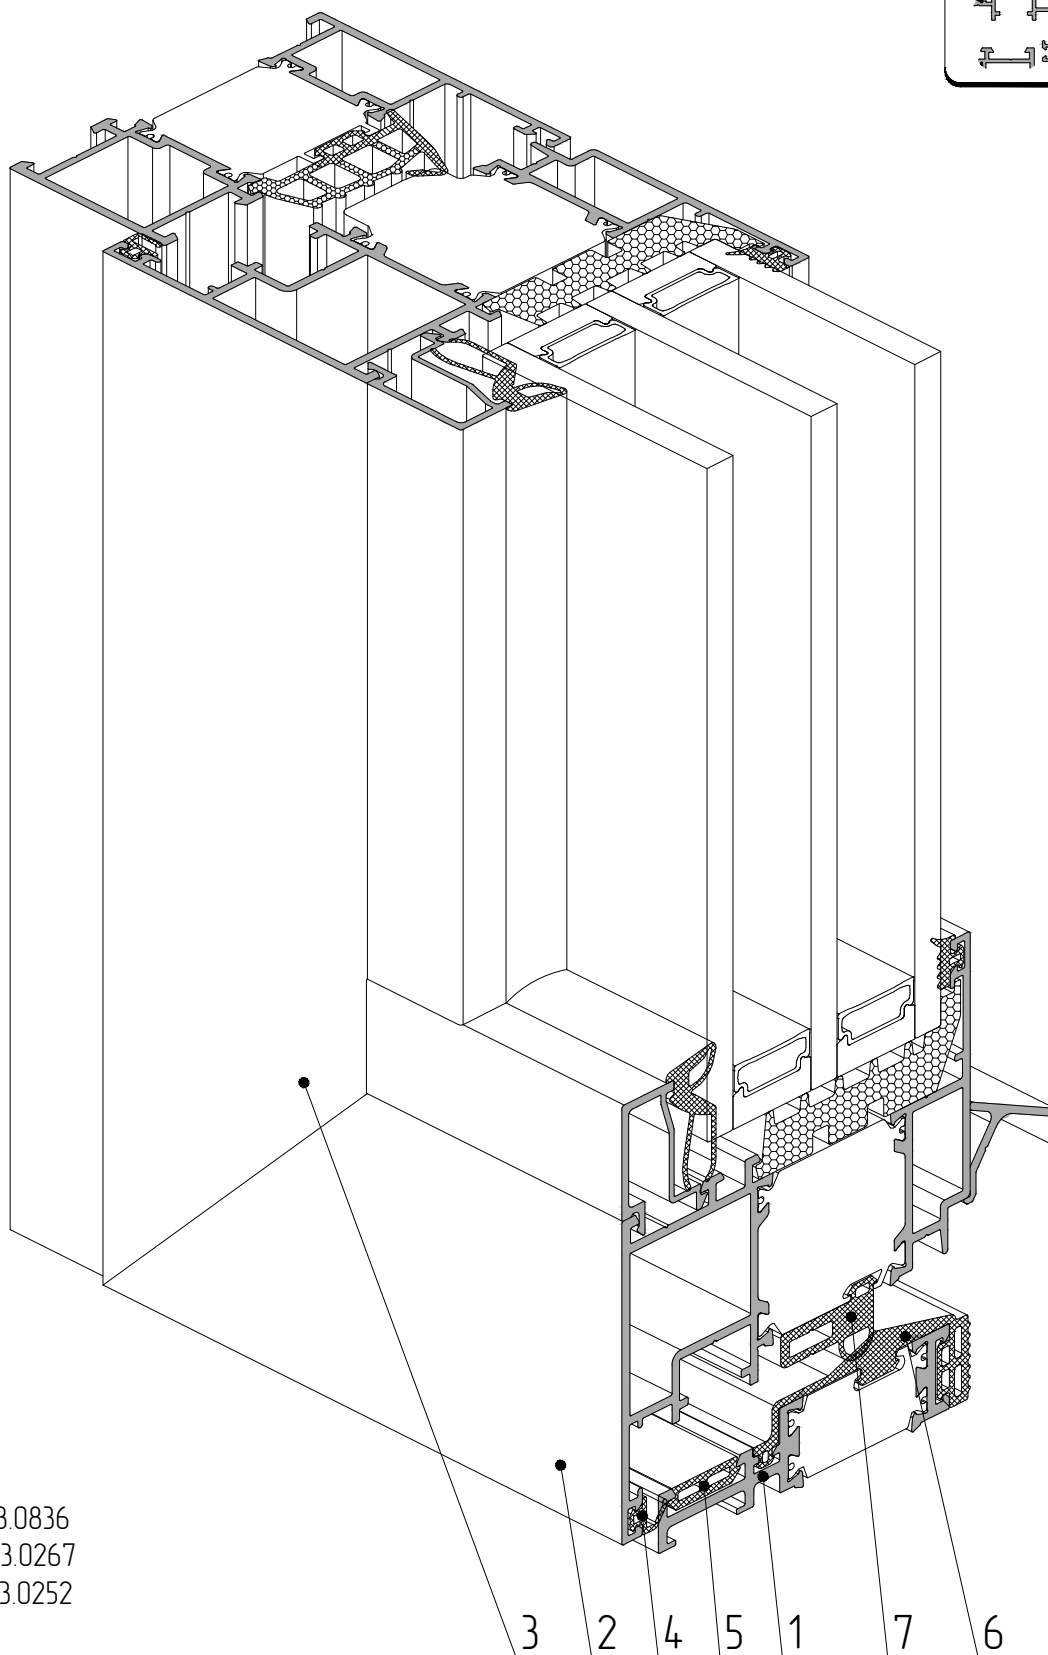


# Структура террасной двери серии W72TD

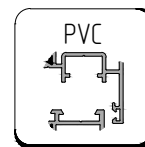

- 1 – AYPC.W72.3.0836
- 2 – AYPC.W72.3.0267
- 3 – AYPC.W72.3.0252
- 4 – FRK98
- 5 – FRK09
- 6 – FRK219
- 7 – FRK220